


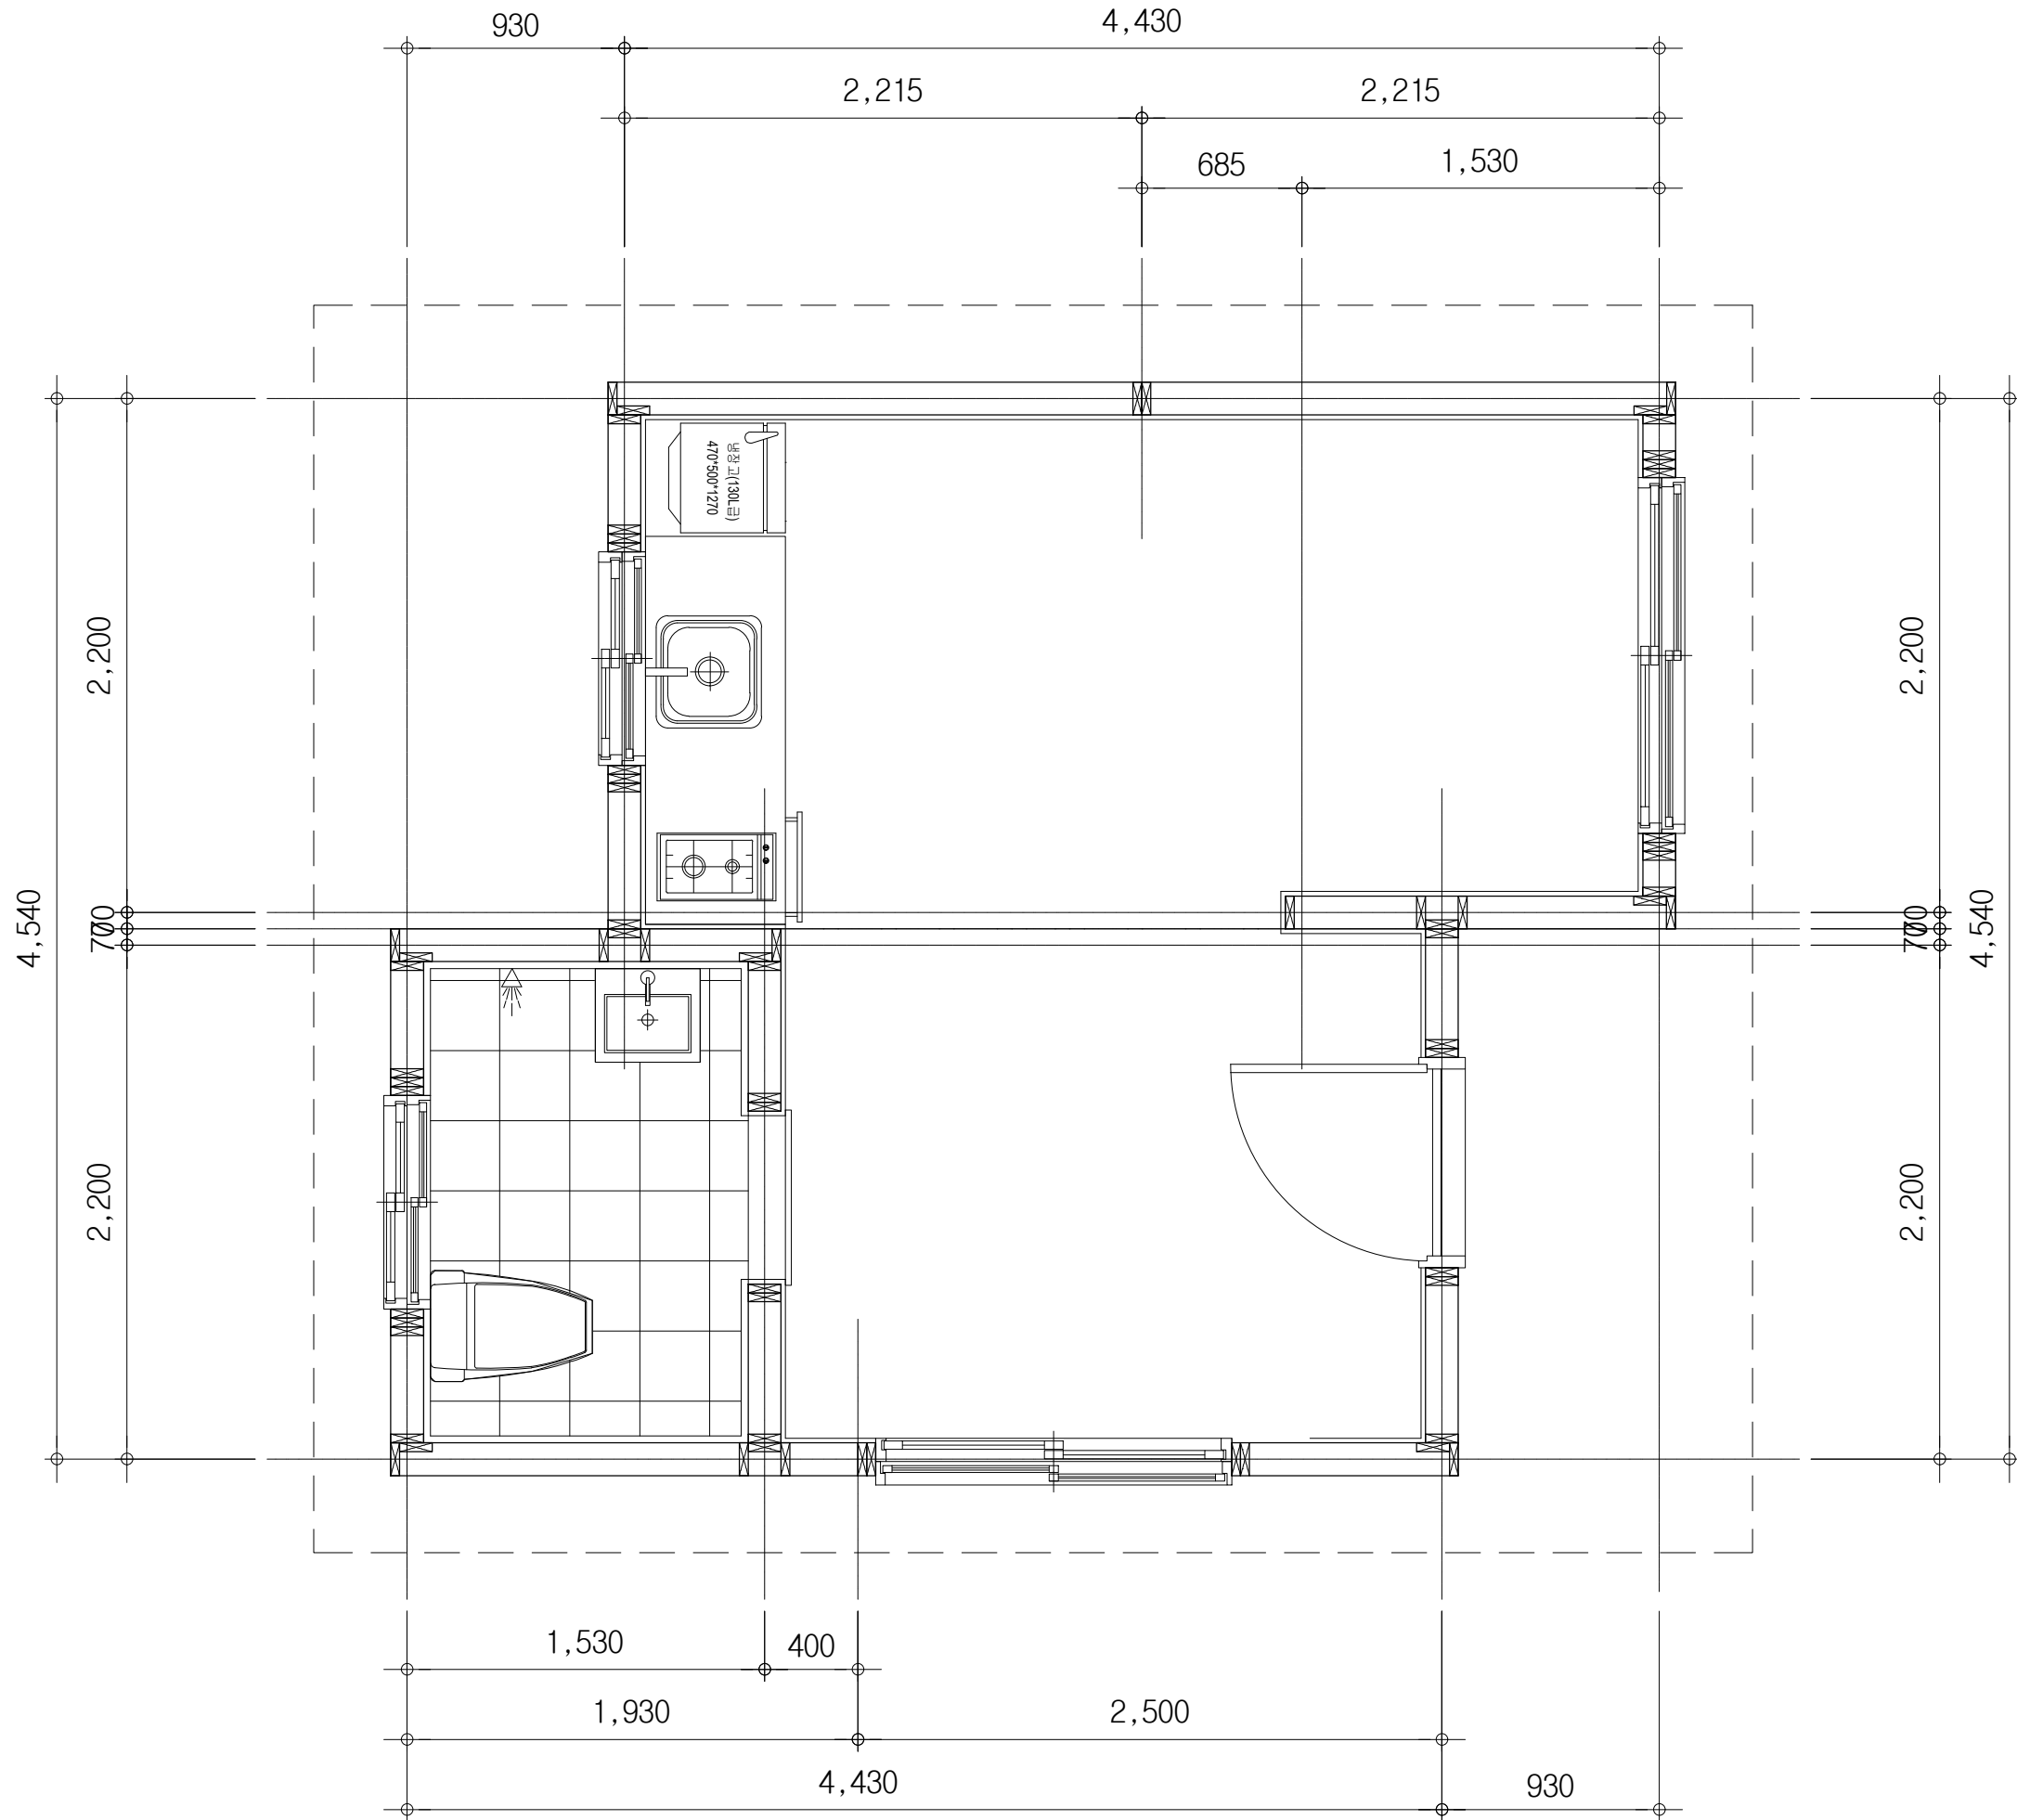

PROJECT TITLE



한국해비타트 이동식주택
(6평형) 표준도면화 작업

PRIME ARCHITECTS

STRUCTURAL CONSULTANT

MECHANICAL CONSULTANT

ELECTRICAL CONSULTANT

CIVIL CONSULTANT

LANDSCAPE DESIGNER

NOTE

△		
△		
△		
REV	DATE	DESCRIPTION
APPROVED		-
CHECKED2		-
CHECKED1		-
DRAWN		-
PROJECT NO.		-
DRAWING TITLE		
1층 평면도		
SCALE		DRAWING NO.
A1	A3	
1/25	1/50	A-021
APPROVAL DATE		
2022.09.01		